




15X50 NORTH FACING HOUSE PLANS

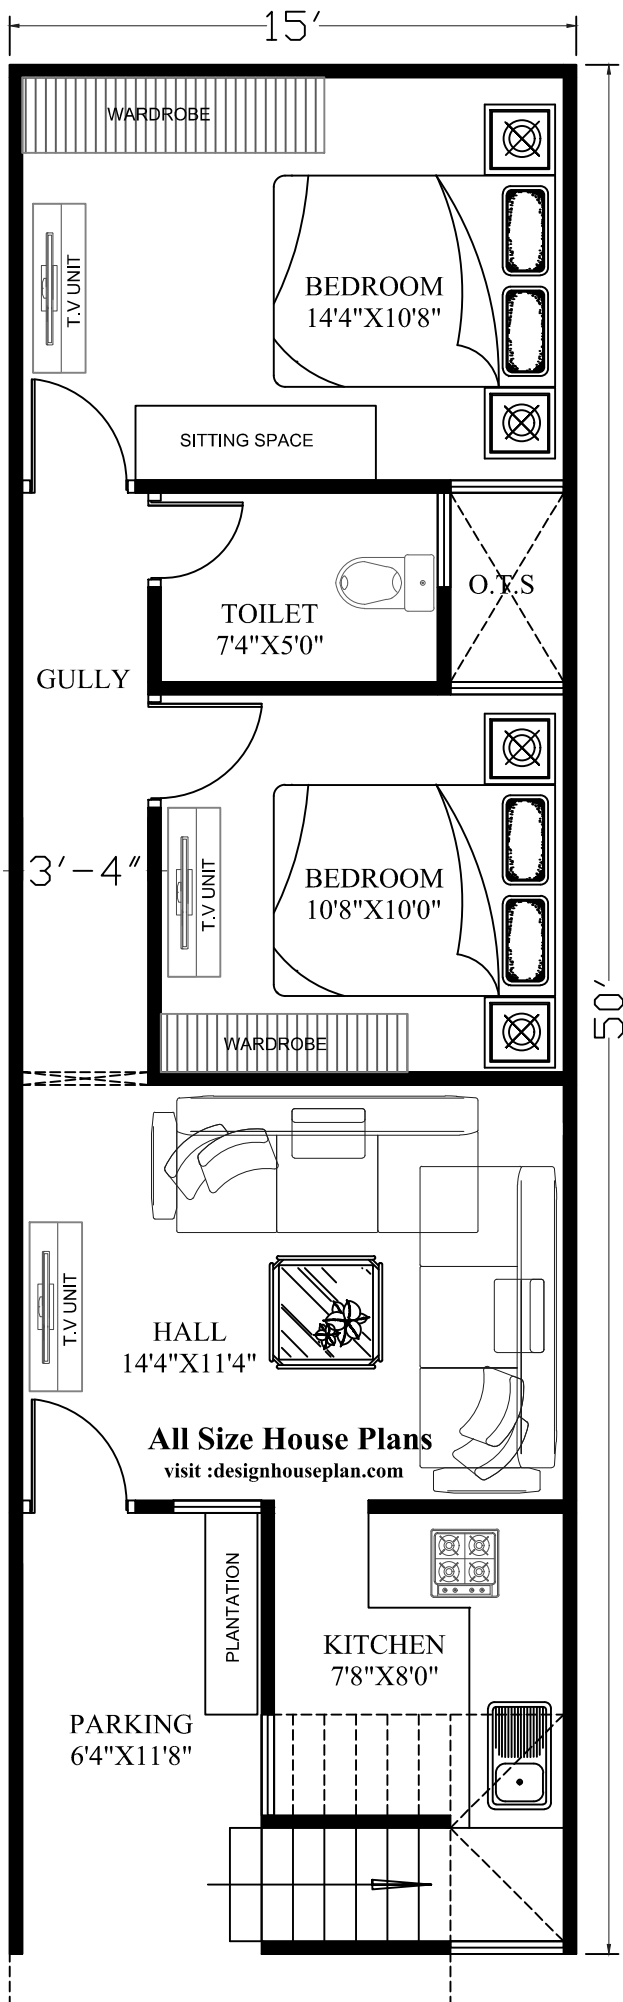

15X50 WEST FACING HOUSE PLANS

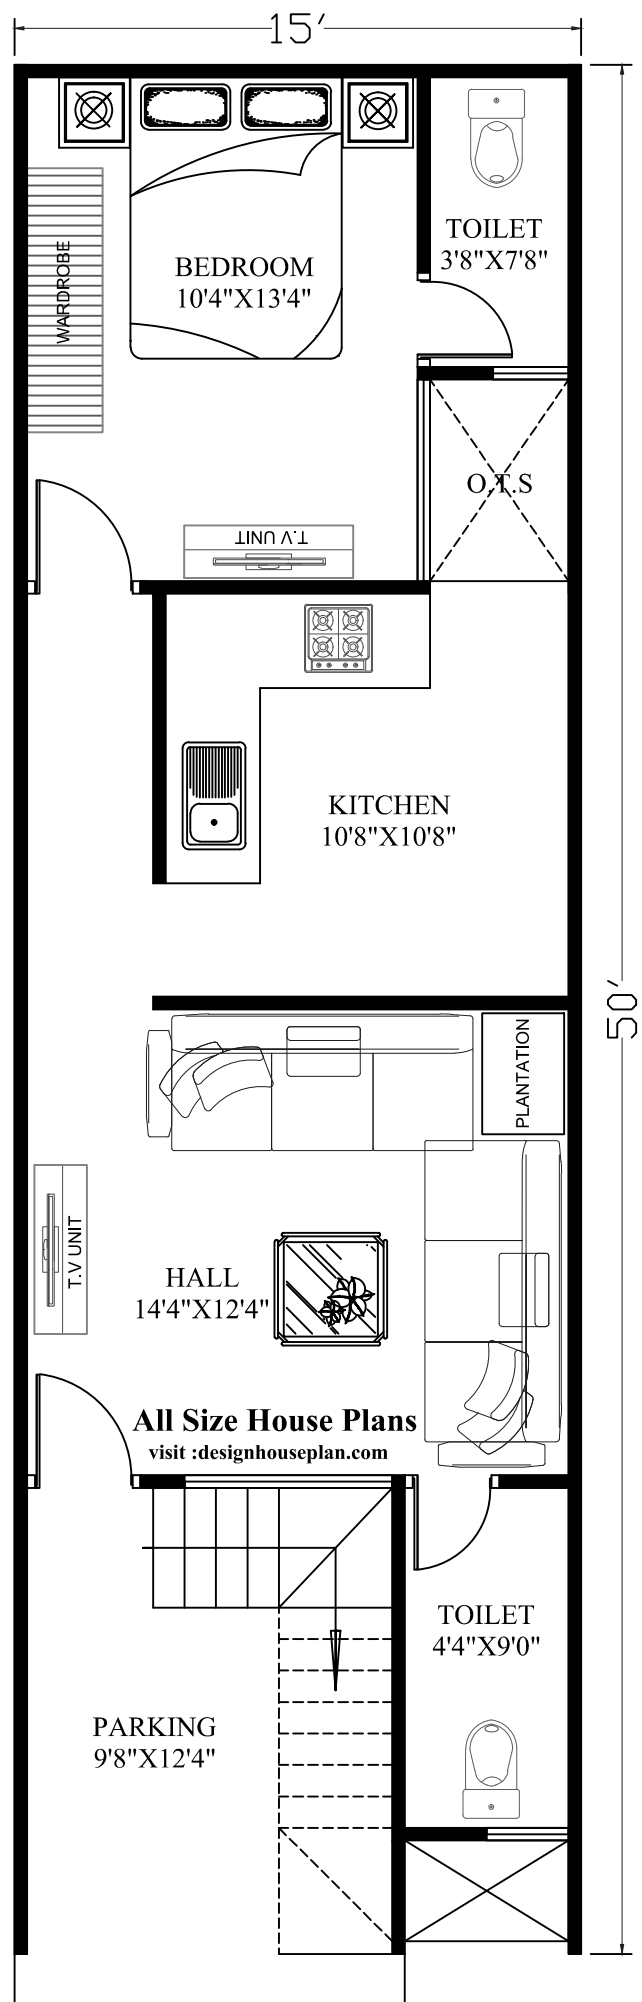

15'0"X50' ,2BHK
GROUND FLOOR

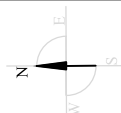

15'0"X50' ,1BHK
GROUND FLOOR